



House Dimensions

SYMBOL LEGEND	
	Ex. Curb Inlet
	Monument Box
	Ex. Manhole
	Iron Pin Set
	Ex. Fire Hydrant
	Ex. Yard Drain
	Tel. Ped.
	Drainage Flow Direction

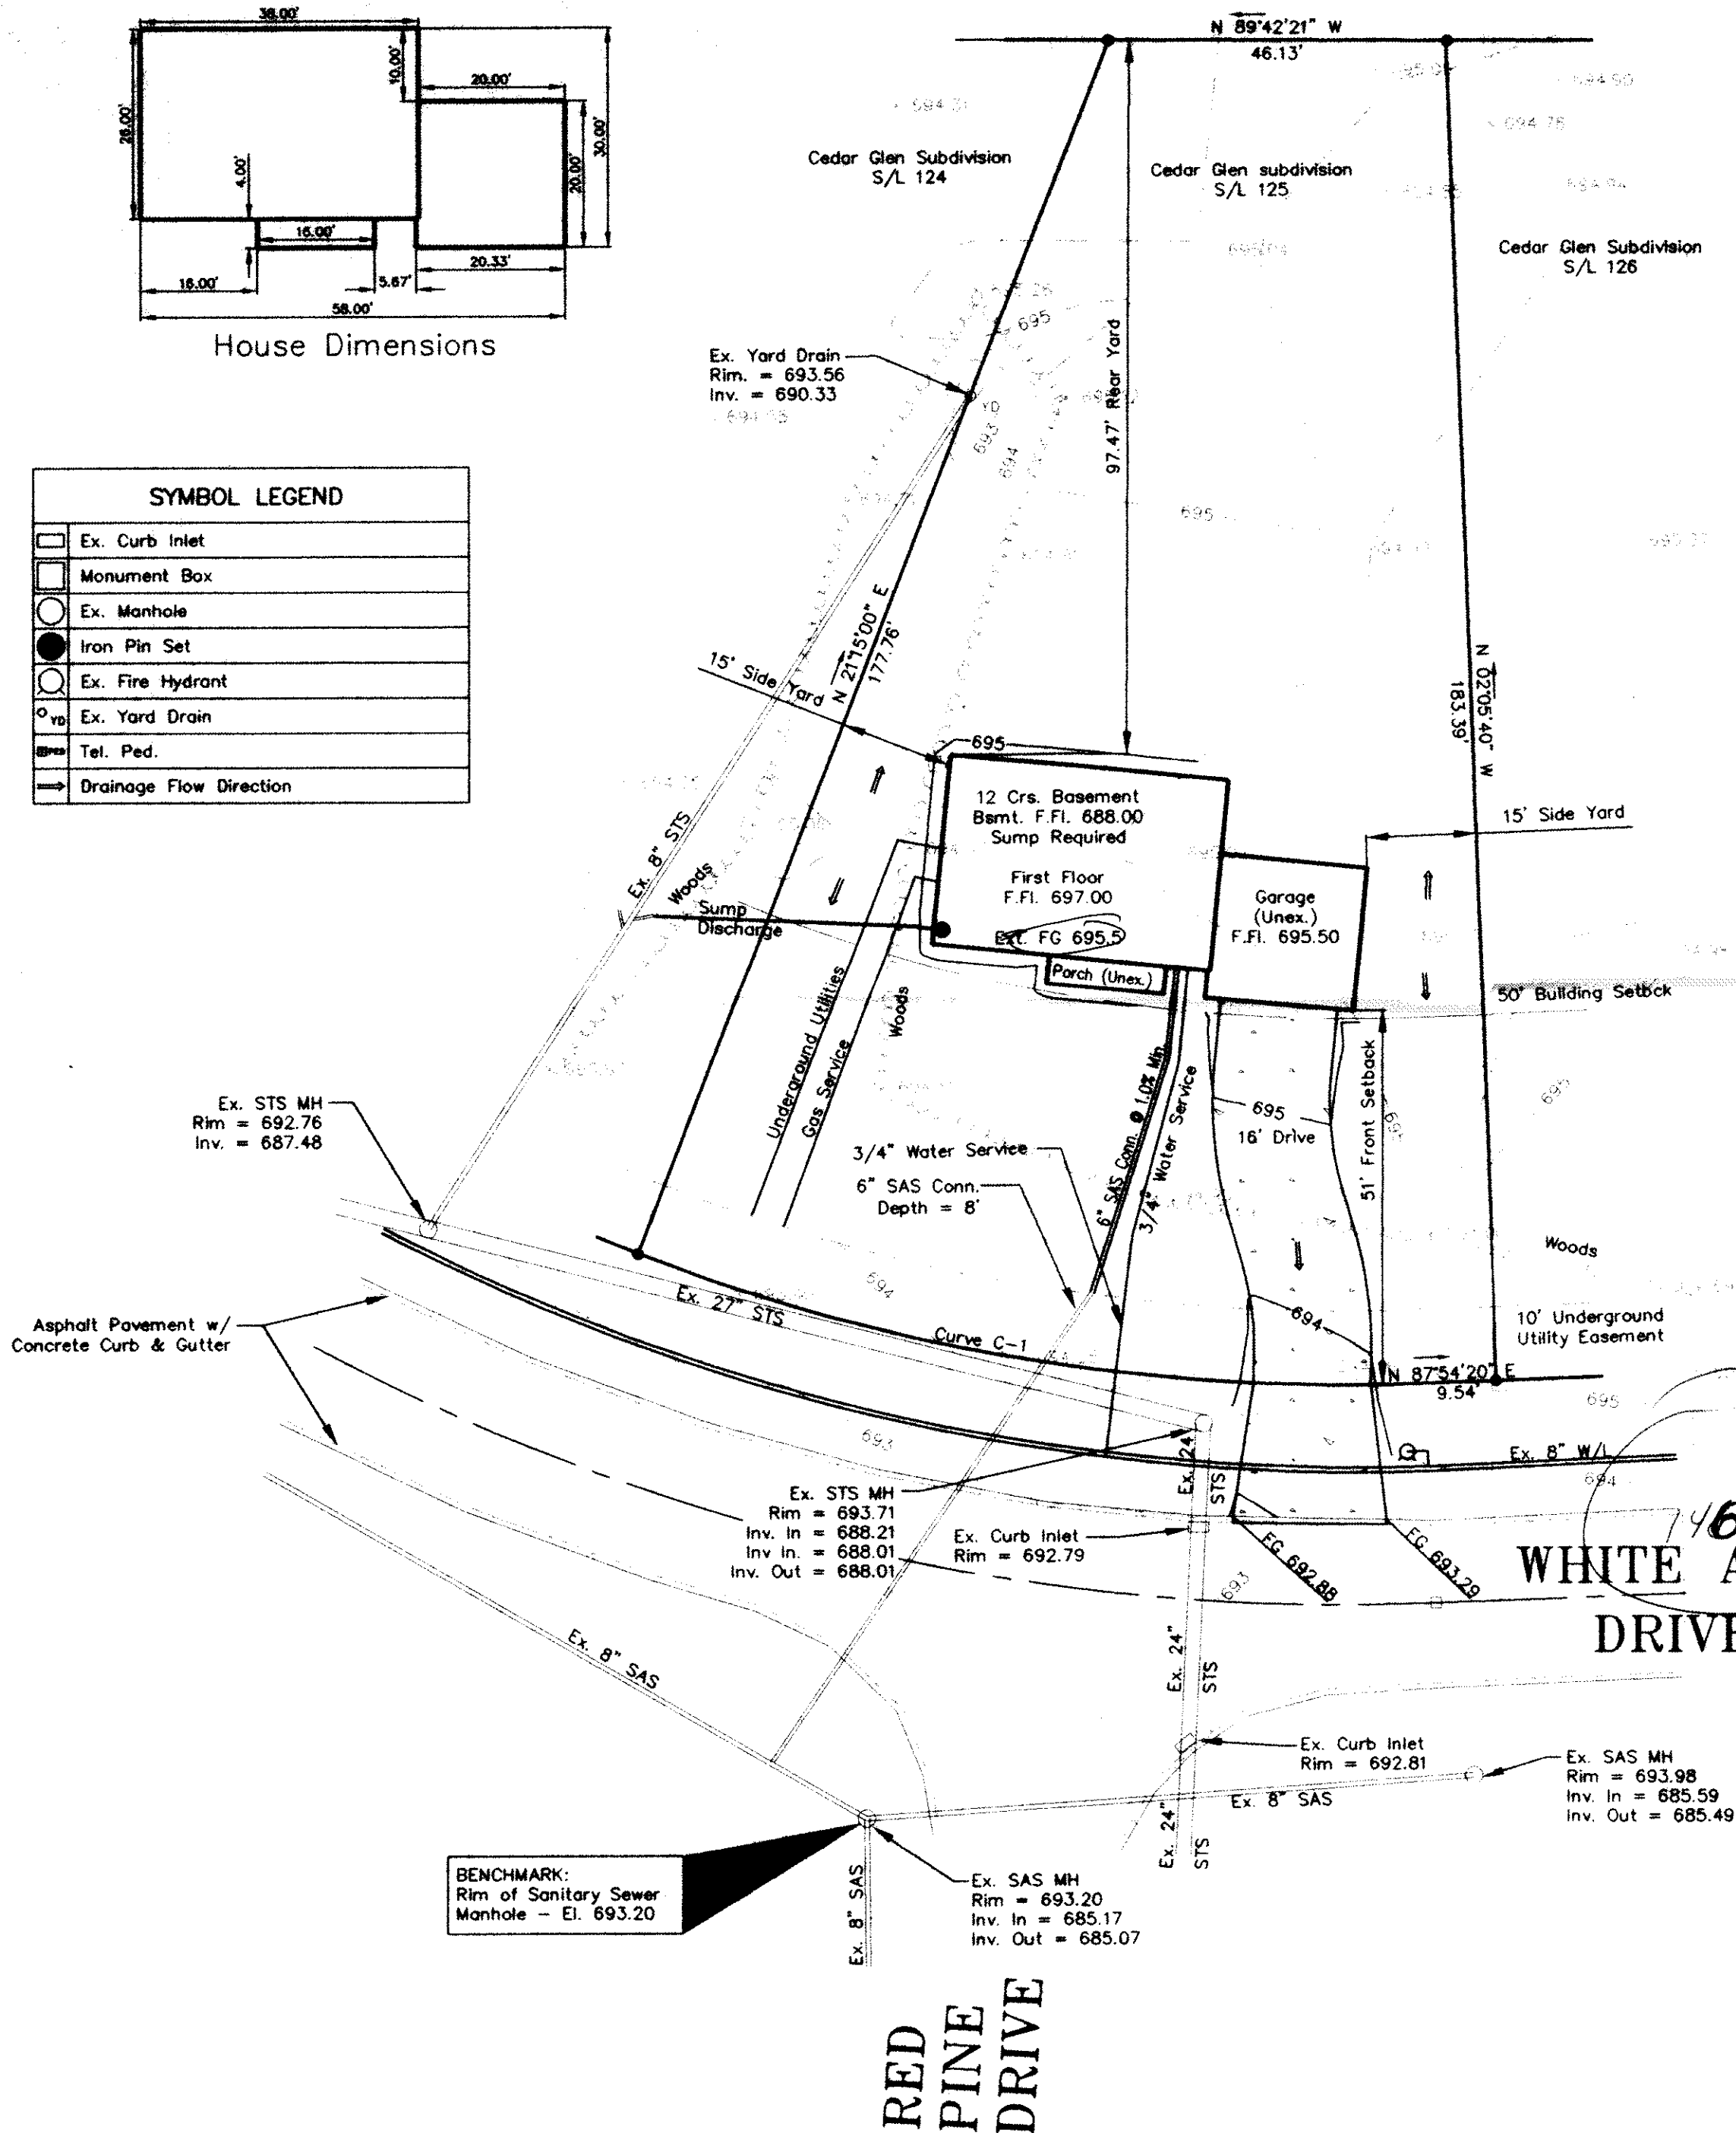

Curve Data - C1
 $\Delta = 23^\circ 20' 40''$
 $R = 270.00'$
 $T = 55.78'$
 $L = 110.01'$

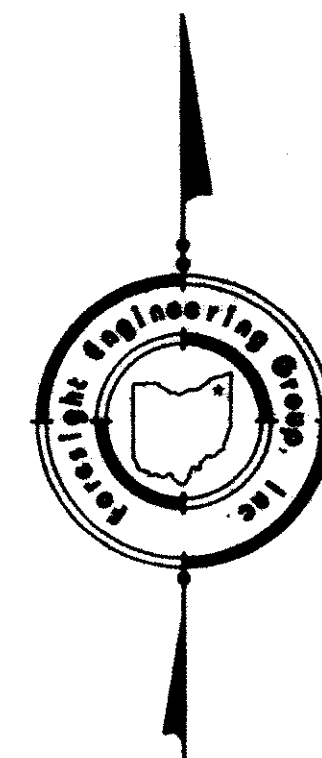

SITE PLAN

for : R. L. Moore Homes
 CLIENT
7121 Ravenna Road Concord Ohio 44077
 ADDRESS CITY STATE ZIP

125 Cedar Glen
 SUBLOT No. SUBDIVISION NAME VOL. PAGE
19&21 1 Painesville Ohio
 LOT TRACT CITY STATE

Foresight Engineering Group

Engineers & Surveyors

216.286-1010
 216.286-1034 fax
 320 Center Street, Unit F
 Chardon, Ohio 44024


DESIGN CERTIFICATION

This Site Plan was prepared by me, and is correct to the best of my knowledge and belief.

Steven N. Roessler
 NAME

CHECK LIST

LOT DIMENSIONS & BEARINGS
 TIE TO NEAREST STREET
 SUBLOT No. (PARCEL No.)
 SURROUNDING OWNERS
 BUILDING DIMENSIONS
 SETBACK, SIDEYARD, REARYARD
 FINISH GRADES
 DRIVE & APRON TYPE, WIDTH, THICKNESS
 SIDEWALK TYPE, WIDTH, THICKNESS
 CULVERT TYPE, DIAM., LENGTH
 WATER MAIN SIZE, LOCATION
 SAN. SEWER SIZE, % GRADE, LOC.
 SAN. MH. CAST. ELEV., INV. ELEV.
 SAN. CONN. SIZE, % GRADE, LOC.
 STORM SEWER SIZE, % GRADE, LOC.
 STORM MH. CAST. ELEV., INV. ELEV.
 PAVT TYPE, GRADE, CURBS
 GAS LINE LOC., SIZE
 SEPTIC SYSTEM & DUPLICATION
 WELL LOCATION & ISOLATION RADIUS

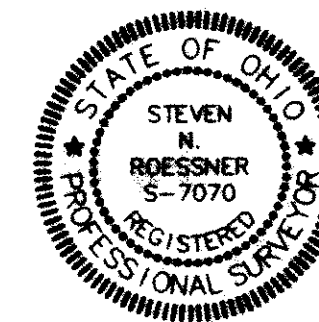

STATE SEAL

"AS BUILT" CERTIFICATION

I hereby certify that the circled information is existing as obtained on the site _____ 19____ and is correct to the best of my knowledge and belief.

NAME

SCALE : 1" = 20'

FILE NAME:
 I:\RLM9703\SITE


DATE : March 10, 1997

Grading Plan Approved
 as shown and/or noted
 THOMAS P. GILLES, P.E.
 Lake County Engineer

BENCHMARK: Rim of sanitary sewer manhole at the intersection of Red Pine Drive and White Ash Drive - El. 693.20.

"I, The undersigned hereby certify that this topography, indicated by 6", 1' or 2' contours, and elevations shown hereon represent an actual field survey made by me on the 8th day of March, 1997 and that the elevations were taken at appropriate intervals and that as of that date they existed as indicated hereon.

By FWH Date 3/14/97
F6 6155 REG. NO. 7070

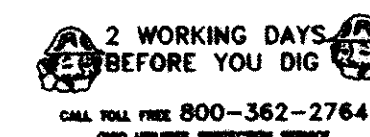

EXISTING UNDERGROUND UTILITIES NOTES:

The location both horizontal and vertical of the underground utilities shown hereon, have been obtained by a diligent and comprehensive search of available records. Verification by field observation, has been conducted where practical. However, Foresight Engineering Group, Inc. does not guarantee the completeness nor accuracy thereof.

NOTE: Drive apron & sidewalk @ apron to be 6" thick concrete;
 - Downspouts to be outletted to splash blocks;
 - See Architectural Plans for complete house dimensions.